


NOTES:  
 1. 10'-0" FLAT CEILINGS EXCEPT AS NOTED  
 2. TOPS OF ALL WINDOWS @ 8'-0" A.F.F.

Floor Plan  
 1/4" = 1'-0"

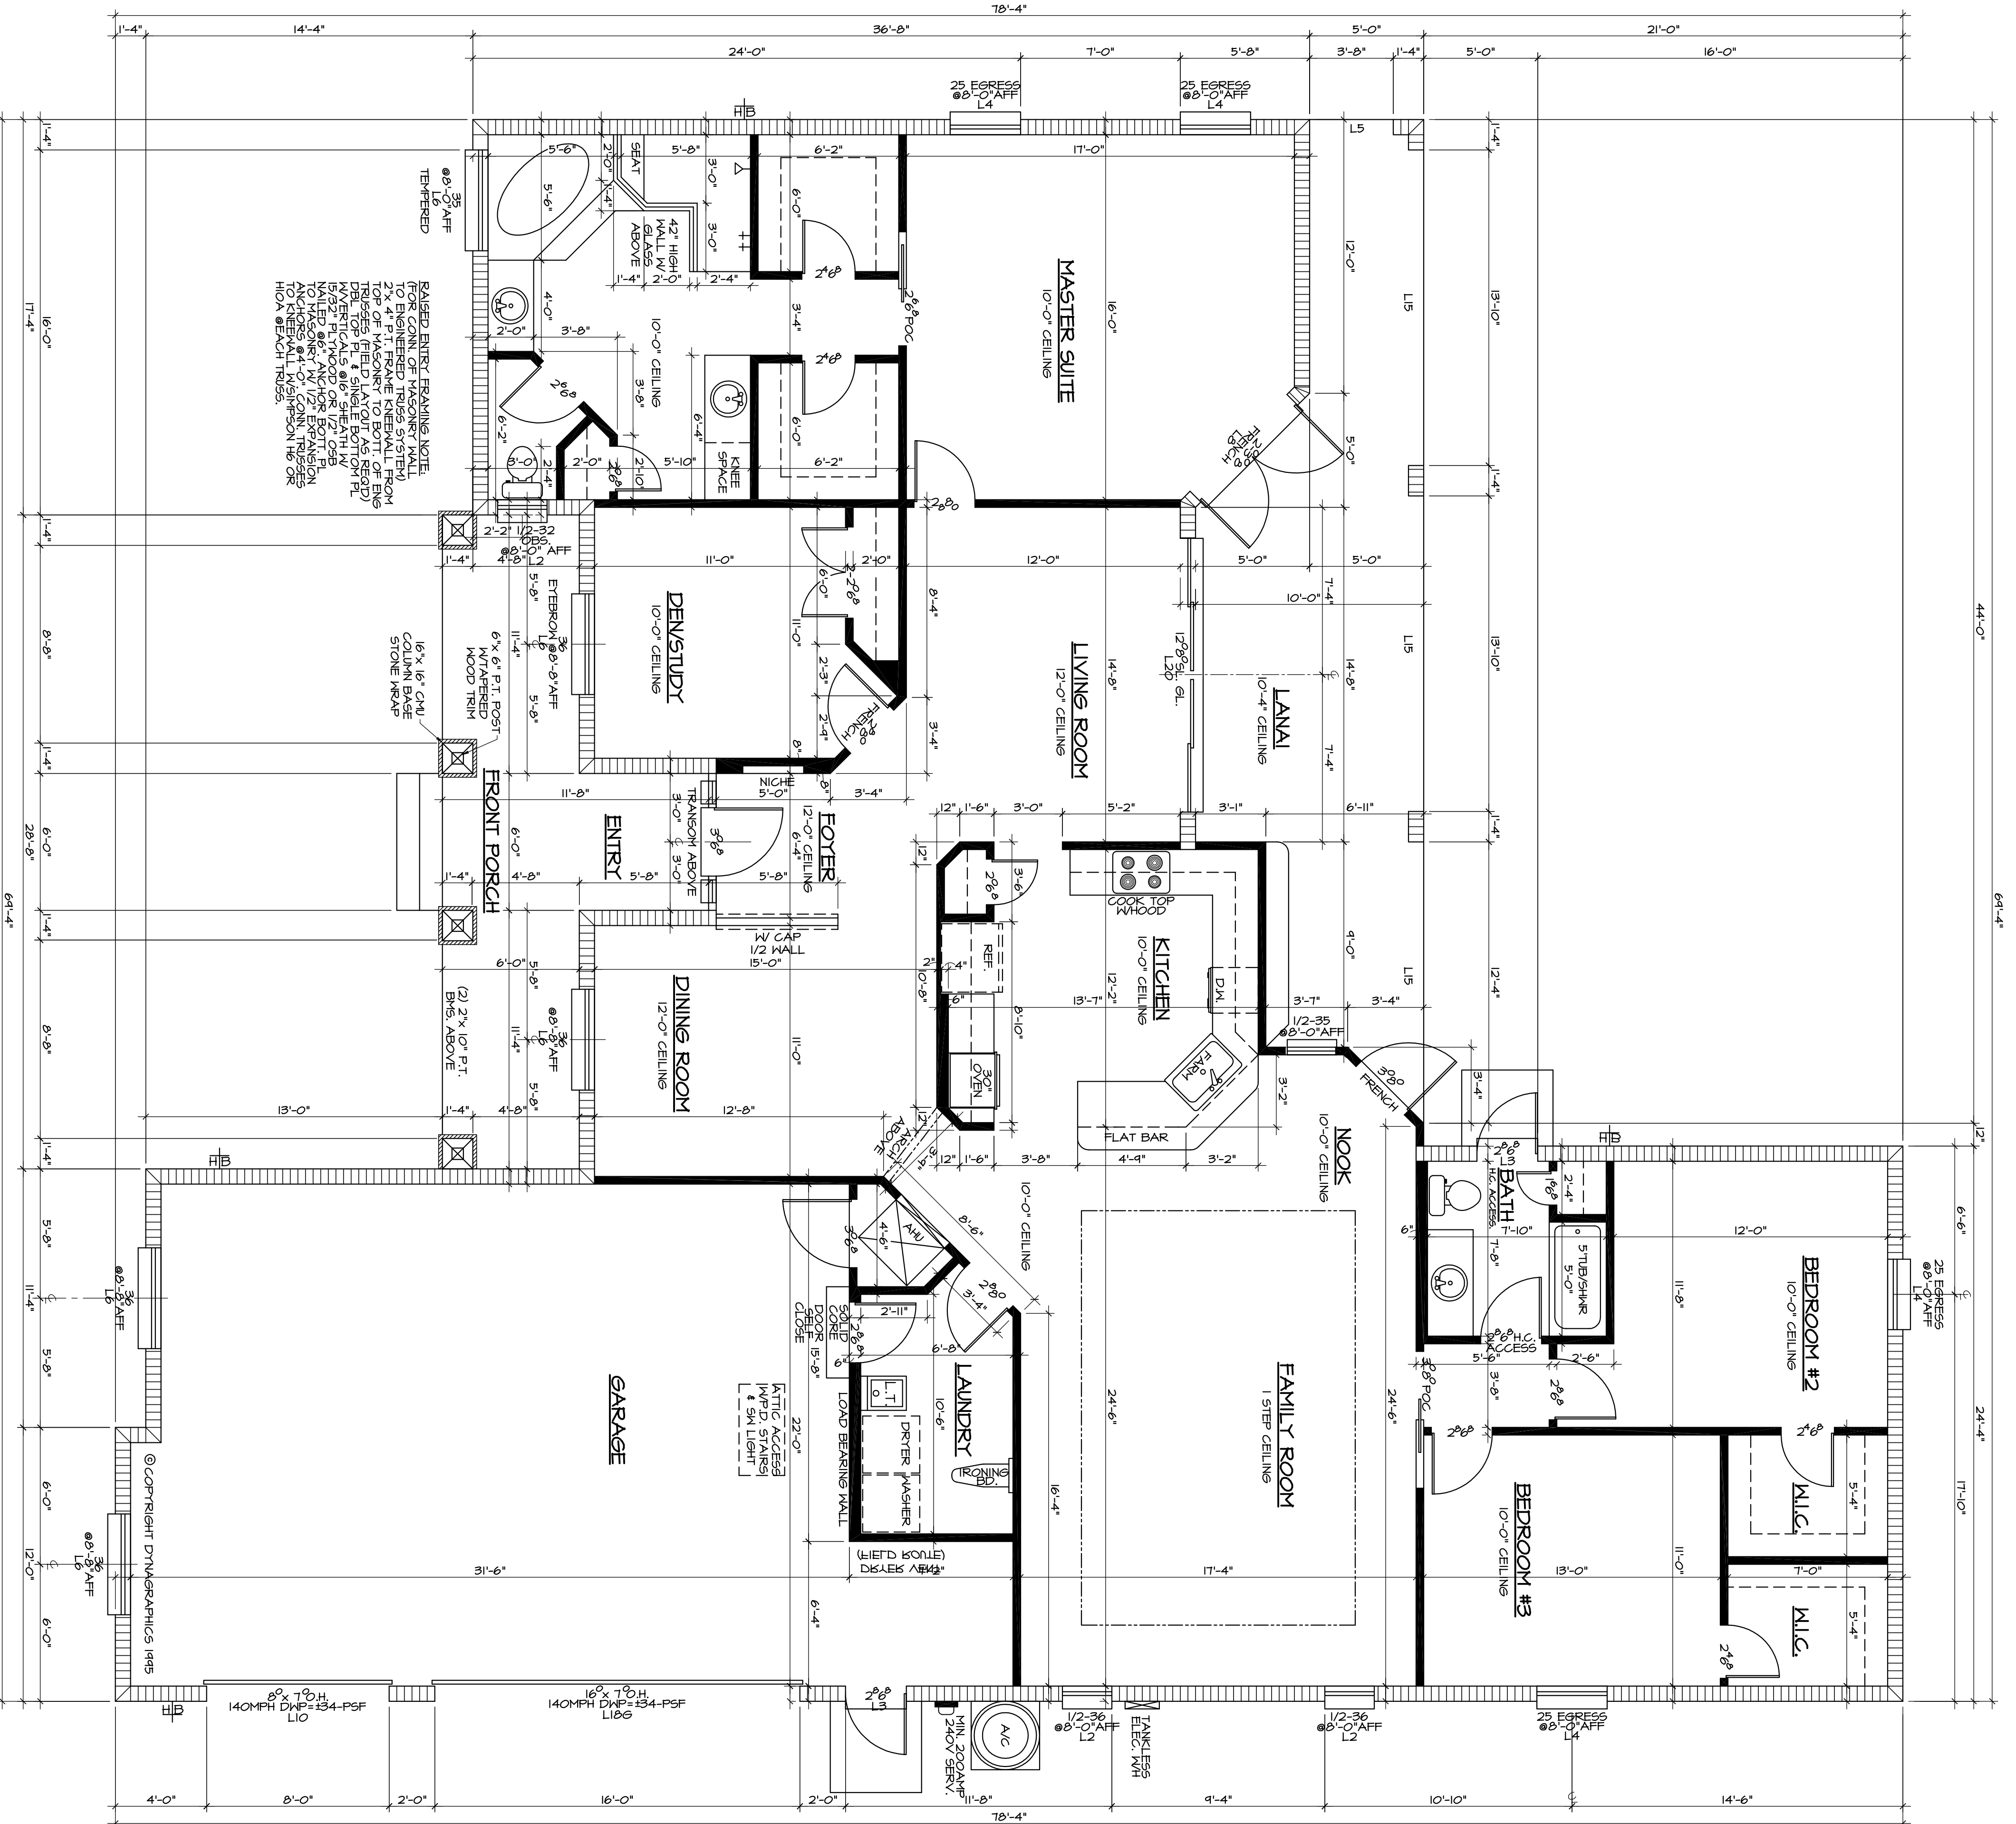

©COPYRIGHT 1984  
 DYNAGRAPHICS  
 ALL RIGHTS RESERVED

AREAS:	AREA:
LIVING	2418
GARAGE	792
FRONT PORCH	208
LANAI	312
<b>TOTAL:</b>	<b>3710</b>

CONCRETE Lintel Schedule	Product And Prestressed
L1	1'-4" x 2'-0" 8"U
L2	2'-2" x 3'-6" 8"U
L3	2'-2" x 4'-0" 8"U
L4	4'-0" x 5'-4" 8"U
L5	4'-0" x 5'-0" 8"U
L6	5'-2" x 6'-4" 8"U
L7	5'-2" x 7'-8" 8"U
L8	6'-0" x 8'-4" 8"U
L9	6'-0" x 10'-0" 8"U
L10	6'-0" x 11'-4" 8"U
L11	6'-0" x 12'-8" 8"U
L12	6'-0" x 14'-0" 8"U
L13	6'-0" x 15'-4" 8"U
L14	6'-0" x 16'-8" 8"U
L15	6'-0" x 18'-0" 8"U
L16	6'-0" x 19'-4" 8"U
L17	6'-0" x 20'-8" 8"U
L18	6'-0" x 22'-0" 8"U
L19	6'-0" x 23'-4" 8"U
L20	6'-0" x 24'-8" 8"U
L21	6'-0" x 26'-0" 8"U
L22	6'-0" x 27'-4" 8"U
L23	6'-0" x 28'-8" 8"U
L24	6'-0" x 30'-0" 8"U
L25	6'-0" x 31'-4" 8"U
L26	6'-0" x 32'-8" 8"U
L27	6'-0" x 34'-0" 8"U
L28	6'-0" x 35'-4" 8"U
L29	6'-0" x 36'-8" 8"U
L30	6'-0" x 38'-0" 8"U
L31	6'-0" x 39'-4" 8"U
L32	6'-0" x 40'-8" 8"U
L33	6'-0" x 42'-0" 8"U
L34	6'-0" x 43'-4" 8"U
L35	6'-0" x 44'-8" 8"U
L36	6'-0" x 46'-0" 8"U
L37	6'-0" x 47'-4" 8"U
L38	6'-0" x 48'-8" 8"U
L39	6'-0" x 50'-0" 8"U
L40	6'-0" x 51'-4" 8"U
L41	6'-0" x 52'-8" 8"U
L42	6'-0" x 54'-0" 8"U
L43	6'-0" x 55'-4" 8"U
L44	6'-0" x 56'-8" 8"U
L45	6'-0" x 58'-0" 8"U
L46	6'-0" x 59'-4" 8"U
L47	6'-0" x 60'-8" 8"U
L48	6'-0" x 62'-0" 8"U
L49	6'-0" x 63'-4" 8"U
L50	6'-0" x 64'-8" 8"U
L51	6'-0" x 66'-0" 8"U
L52	6'-0" x 67'-4" 8"U
L53	6'-0" x 68'-8" 8"U
L54	6'-0" x 70'-0" 8"U
L55	6'-0" x 71'-4" 8"U
L56	6'-0" x 72'-8" 8"U
L57	6'-0" x 74'-0" 8"U
L58	6'-0" x 75'-4" 8"U
L59	6'-0" x 76'-8" 8"U
L60	6'-0" x 78'-0" 8"U
L61	6'-0" x 79'-4" 8"U
L62	6'-0" x 80'-8" 8"U
L63	6'-0" x 82'-0" 8"U
L64	6'-0" x 83'-4" 8"U
L65	6'-0" x 84'-8" 8"U
L66	6'-0" x 86'-0" 8"U
L67	6'-0" x 87'-4" 8"U
L68	6'-0" x 88'-8" 8"U
L69	6'-0" x 90'-0" 8"U
L70	6'-0" x 91'-4" 8"U
L71	6'-0" x 92'-8" 8"U
L72	6'-0" x 94'-0" 8"U
L73	6'-0" x 95'-4" 8"U
L74	6'-0" x 96'-8" 8"U
L75	6'-0" x 98'-0" 8"U
L76	6'-0" x 99'-4" 8"U
L77	6'-0" x 100'-8" 8"U
L78	6'-0" x 102'-0" 8"U
L79	6'-0" x 103'-4" 8"U
L80	6'-0" x 104'-8" 8"U
L81	6'-0" x 106'-0" 8"U
L82	6'-0" x 107'-4" 8"U
L83	6'-0" x 108'-8" 8"U
L84	6'-0" x 110'-0" 8"U
L85	6'-0" x 111'-4" 8"U
L86	6'-0" x 112'-8" 8"U
L87	6'-0" x 114'-0" 8"U
L88	6'-0" x 115'-4" 8"U
L89	6'-0" x 116'-8" 8"U
L90	6'-0" x 118'-0" 8"U
L91	6'-0" x 119'-4" 8"U
L92	6'-0" x 120'-8" 8"U
L93	6'-0" x 122'-0" 8"U
L94	6'-0" x 123'-4" 8"U
L95	6'-0" x 124'-8" 8"U
L96	6'-0" x 126'-0" 8"U
L97	6'-0" x 127'-4" 8"U
L98	6'-0" x 128'-8" 8"U
L99	6'-0" x 130'-0" 8"U
L100	6'-0" x 131'-4" 8"U

PRODUCT SPECIFICATION & APPROVAL SCHEDULE	MANUFACTURER	EXPIRATION DATE
CONCRETE	CONCRETE	12/31/2018
STEEL	STEEL	12/31/2018
GLASS	GLASS	12/31/2018
MECHANICAL	MECHANICAL	12/31/2018
ELECTRICAL	ELECTRICAL	12/31/2018
PLUMBING	PLUMBING	12/31/2018
PAINT	PAINT	12/31/2018
ROOFING	ROOFING	12/31/2018
INSULATION	INSULATION	12/31/2018
FOUNDATION	FOUNDATION	12/31/2018
STRUCTURE	STRUCTURE	12/31/2018
MECHANICAL	MECHANICAL	12/31/2018
ELECTRICAL	ELECTRICAL	12/31/2018
PLUMBING	PLUMBING	12/31/2018
PAINT	PAINT	12/31/2018
ROOFING	ROOFING	12/31/2018
INSULATION	INSULATION	12/31/2018
FOUNDATION	FOUNDATION	12/31/2018
STRUCTURE	STRUCTURE	12/31/2018

DESIGN LOADS:  
 1. Design conforms with Florida Bldg. Code  
 2. Wind Speed: 140 mph (100 mph design)  
 3. Seismic: 0.25 (Zone 2)  
 4. Live Load: 40 psf (40 psf min)  
 5. Dead Load: 10 psf (10 psf min)  
 6. Snow Load: 0 psf (0 psf min)  
 7. Ice Load: 0 psf (0 psf min)  
 8. Residential Category II

**GIFFORD & GIFFORD CONSTRUCTION**  
 OFFICE: 863-680-3535 FAX: 863-680-1674

DESIGNED BY: [Blank]  
 CHECKED BY: [Blank]  
 DATE: 11/1/2018  
 SCALE: AS NOTED  
 SHEET: 5 OF 5 SHEETS  
 JOB NO.: 618-073-R

The London Custom For:  
**Floor Plan**

NOTE: \*\*ROOM SIZES ARE APPROXIMATE\*\* Dimensions are from inside masonry and framing, rounded up to the nearest inch (Masonry walls = 8". Frame walls = 4" width). Furring, drywall, insulation and baseboards are not included in dimensions. Actual room sizes vary per builder specification.

ARCHITECTURAL HOME DESIGN OVER 20 YEARS OF SERVICE  
 COMPUTER AIDED DRAFTING AWARD WINNING DESIGNS  
 PROFESSIONAL QUALITY  
**Dynagraphics**  
 DESIGN DRAFTING

OFFICE: 421 SHADOW DR. SUITE 3 LAKELAND, FL 33804  
 PHONE: 863-684-6107 FAX: 863-653-4523  
 Email: Dynagraphics@tampabay.rr.com

REVISIONS	BY

NOTE: Client or Builder is responsible for approval of plans. Approval for Dynagraphics to complete engineering denotes acceptance of plans as drawn.